
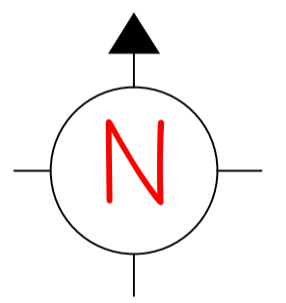


NOTE
 1 Under no circumstances should scaled dimensions be used for setting out
 2 All dimensions to be checked on site
 3 This drawing is copyrite and shall not be reproduced without permission

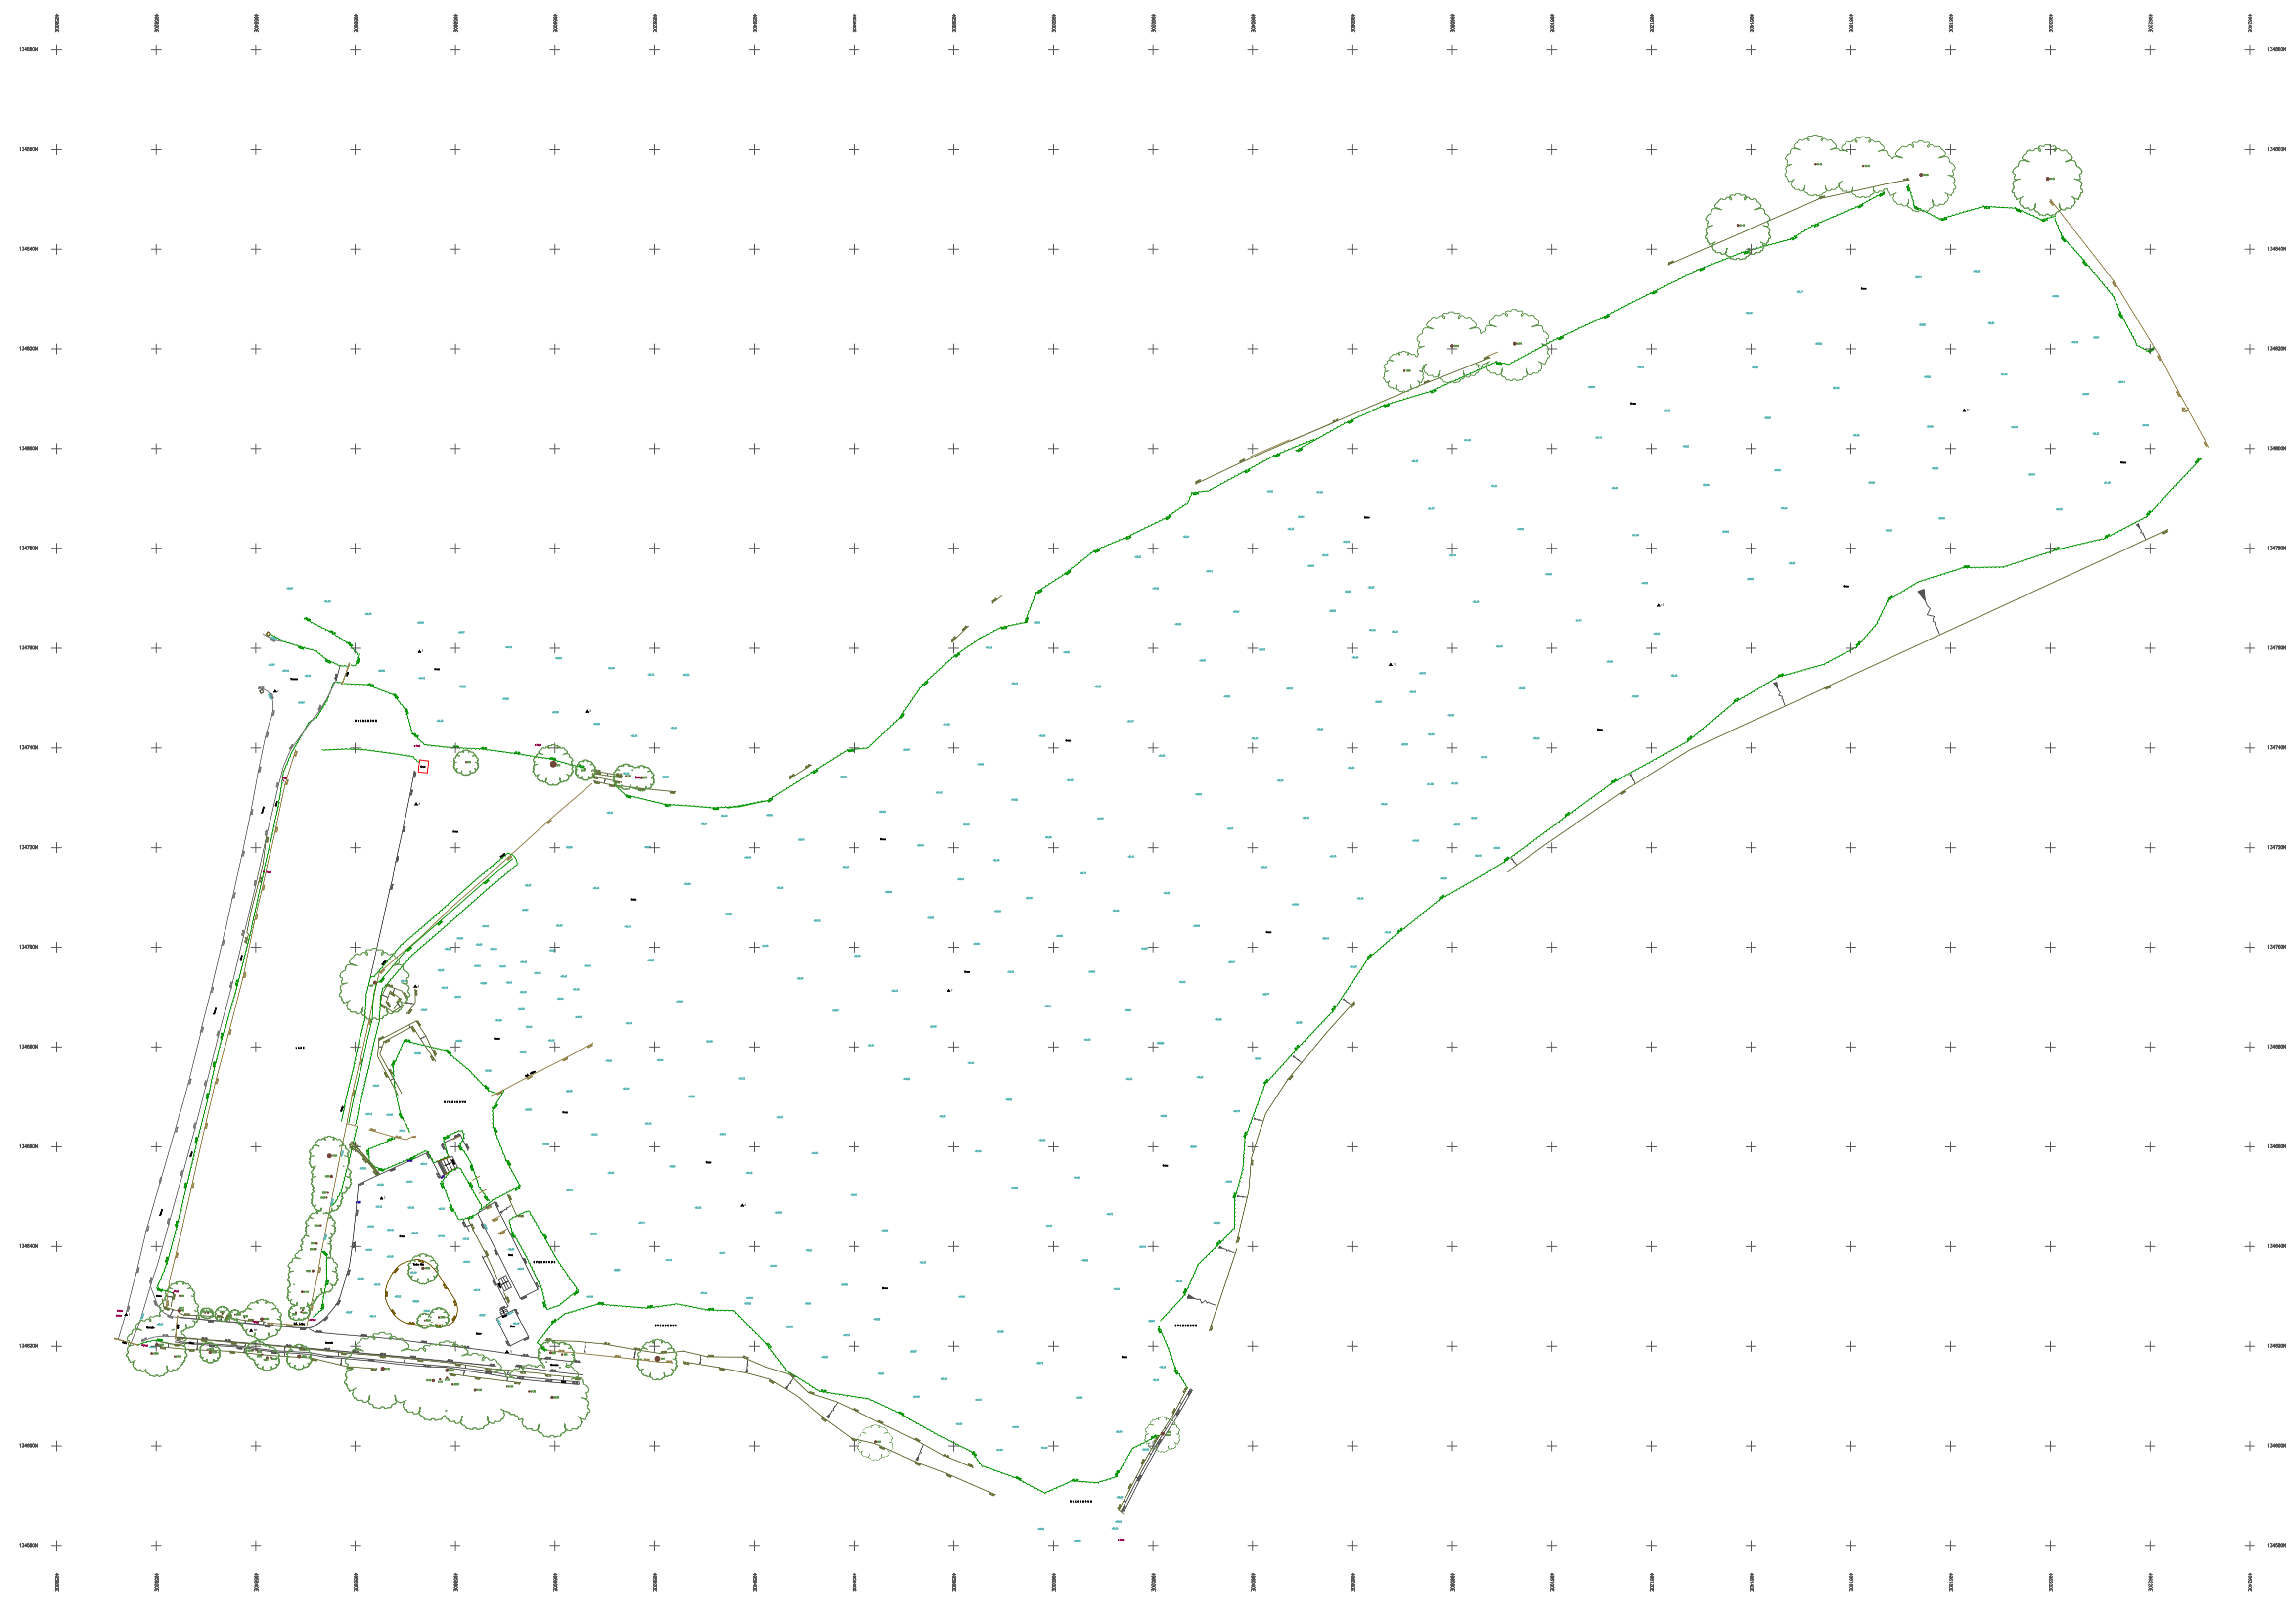

ESP

EXISTING SITE PLAN

CHIDDINGFOLD CRICKET CLUB

EXISTING SITE PLAN

DRAWING No.	SC-CHID-ESP
SCALE	1:750 @ A1
PROJECT DATE	FEBRUARY 2024
DRAWN BY	SM
DRAWING DESCRIPTION	PROPOSED NEW SPORTS FACILITY AS EXISTING SITE PLAN

SPORTS CLUBHOUSES
 1 B2 BRIGHTON ROAD COLLUDOON, SURREY, CK5 2NF
 TEL: 0208 660 0555
 steve@sportsclubhouses.com
 www.sportsclubhouses.com

This drawing is the copyright of Sports Clubhouses and should not be copied or reproduced without the written consent of Sports Clubhouses. Check all dimensions on site.