




NOTE
 1 Under no circumstances should scaled dimensions be used for setting out
 2 All dimensions to be checked on site
 3 This drawing is copyright and shall not be reproduced without permission

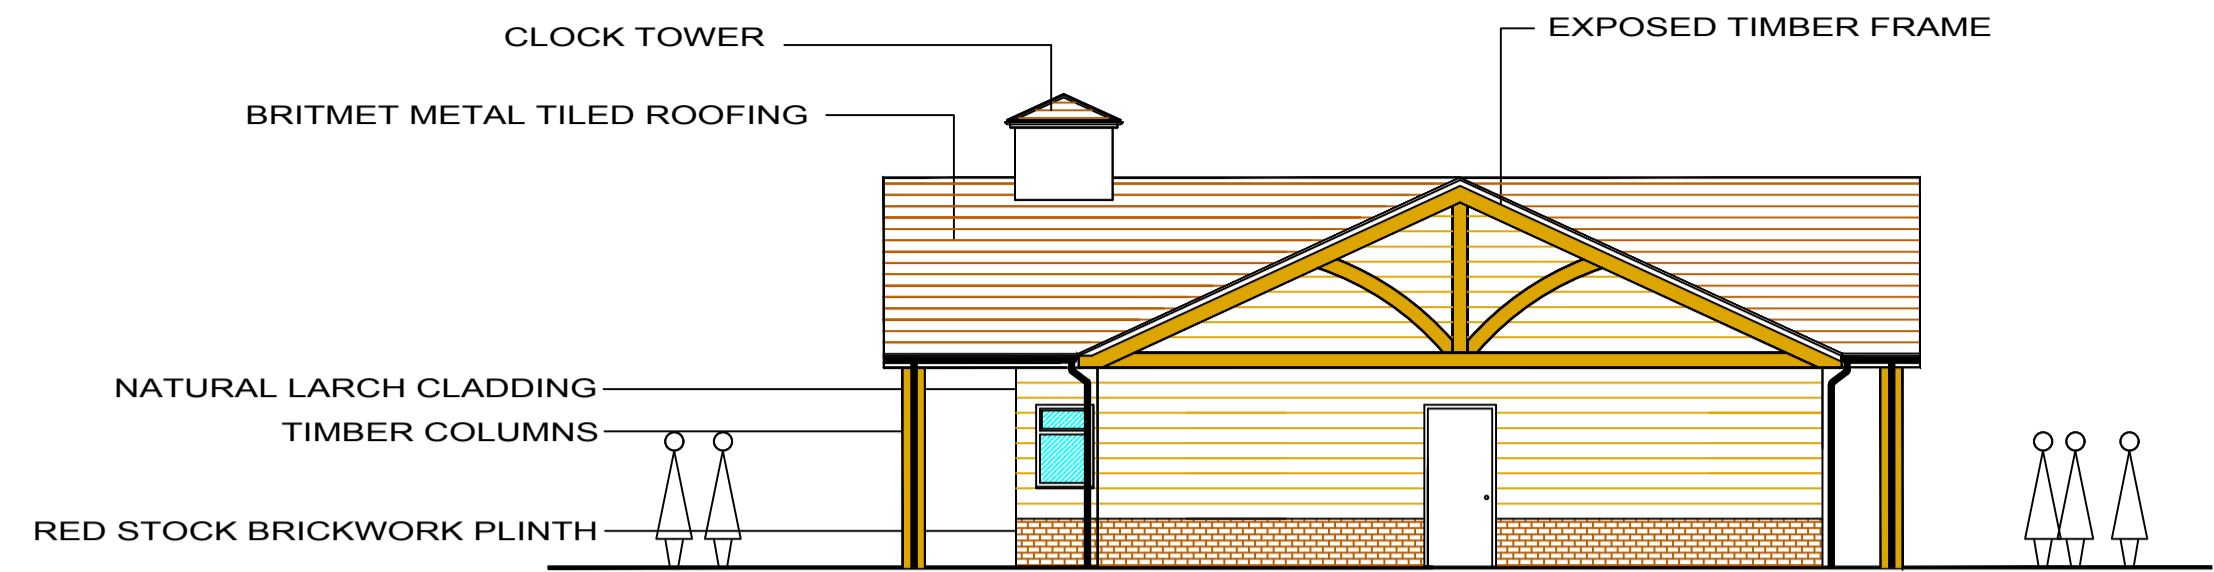


ELEVATION A

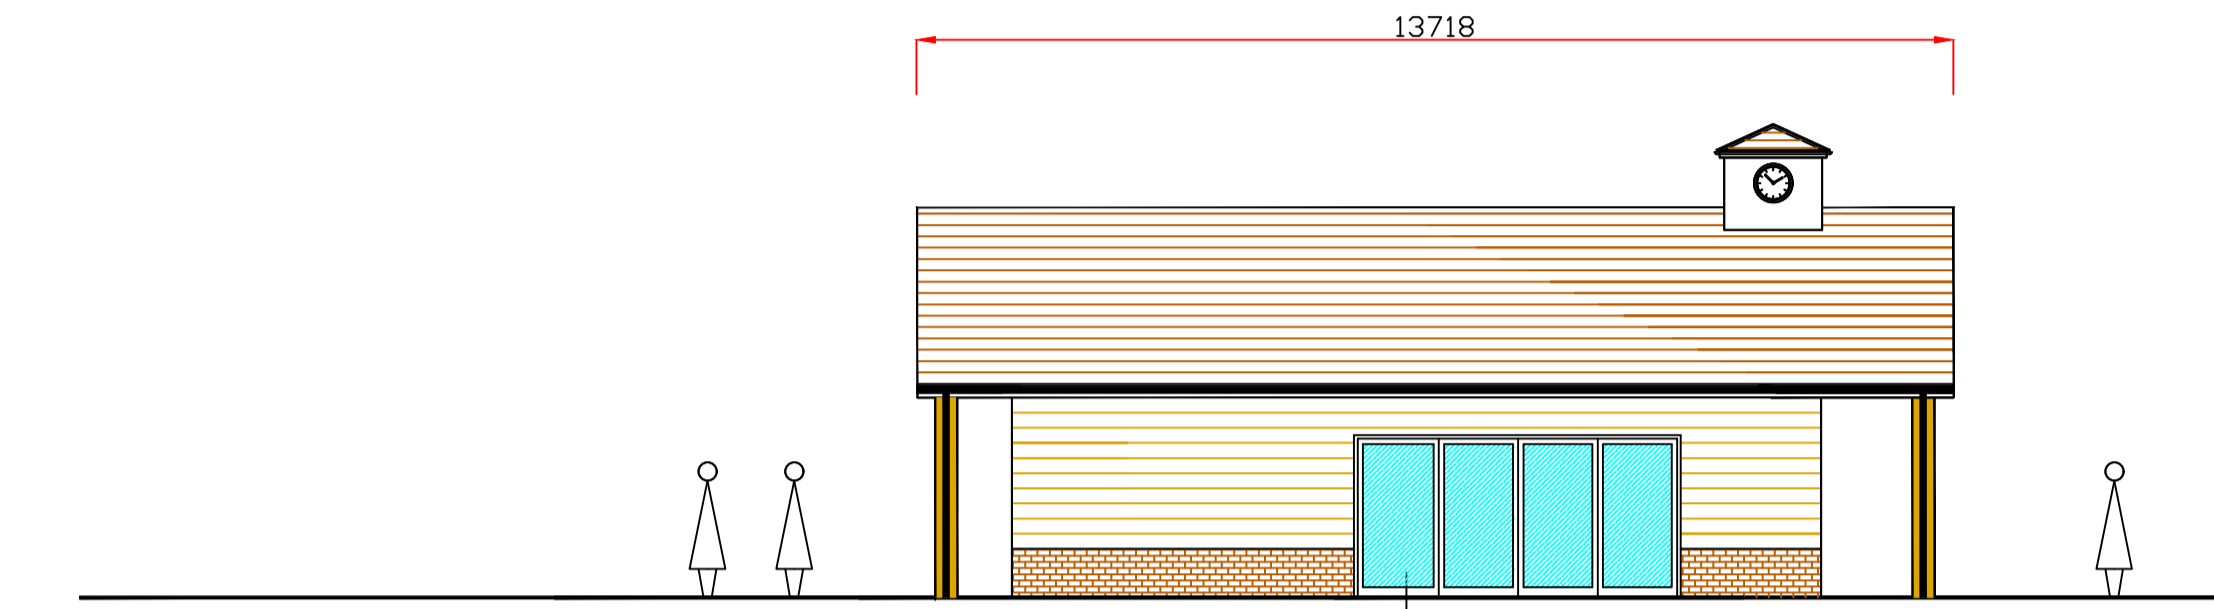

ELEVATION B

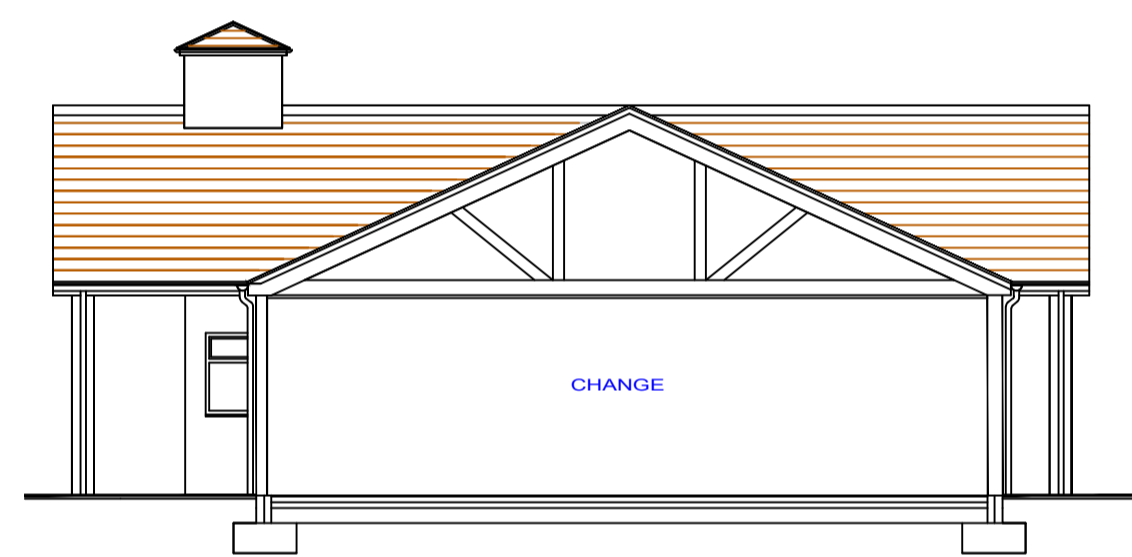


SECTION C-C

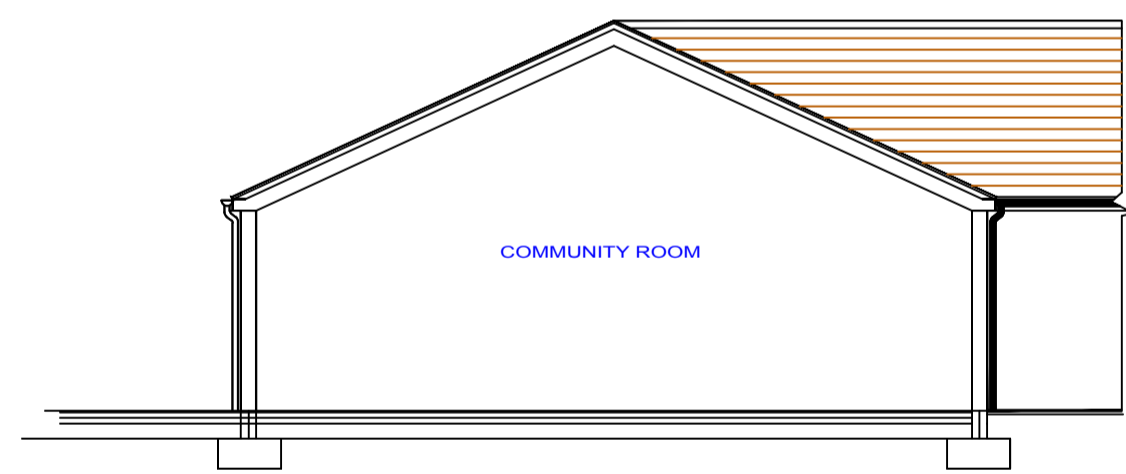


SECTION D-D


TOTAL SQUARE METREAGE
242 SQ M

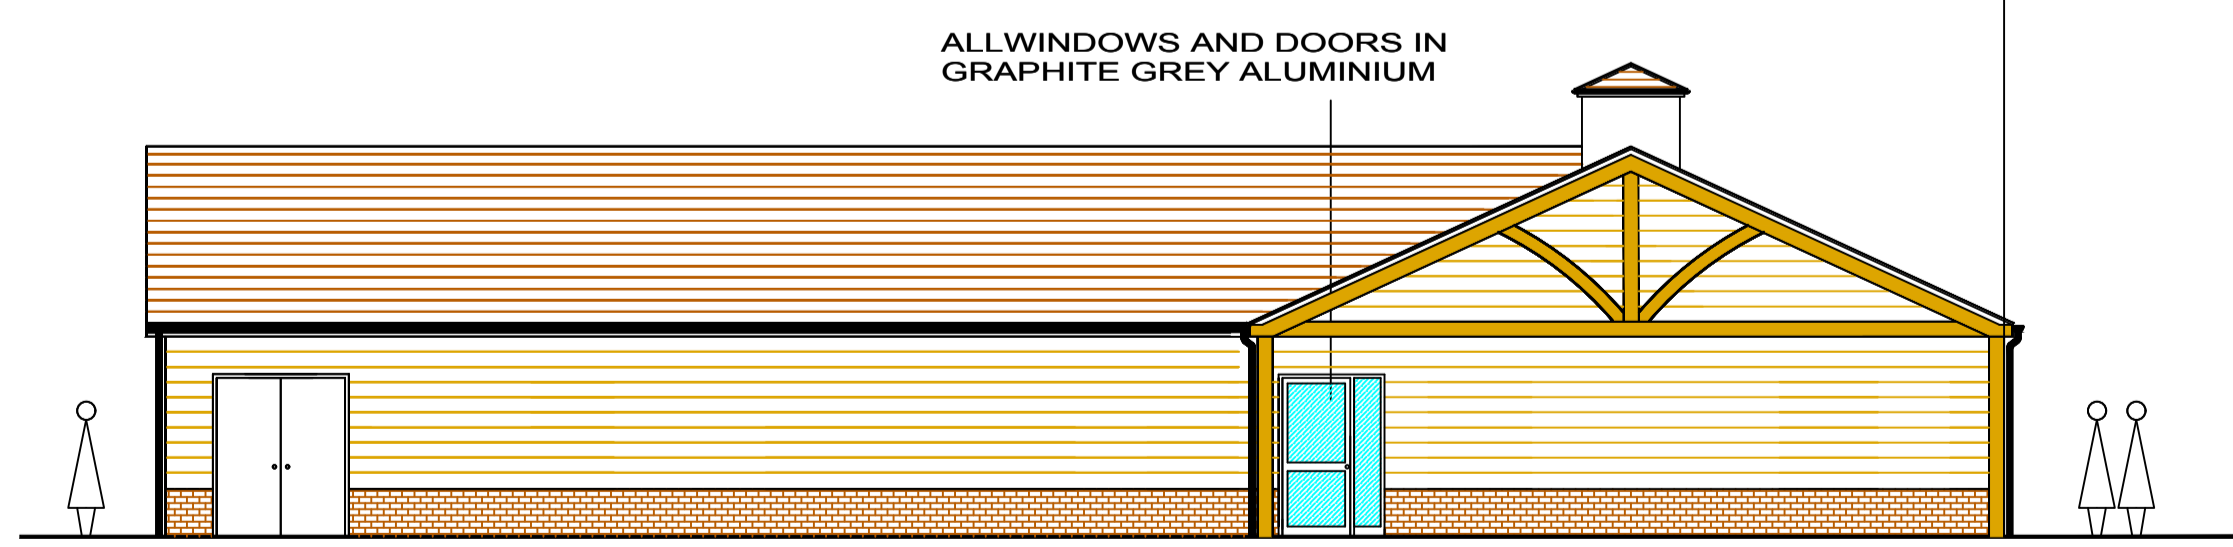


REAR (CAR PARK SIDE) ELEVATION

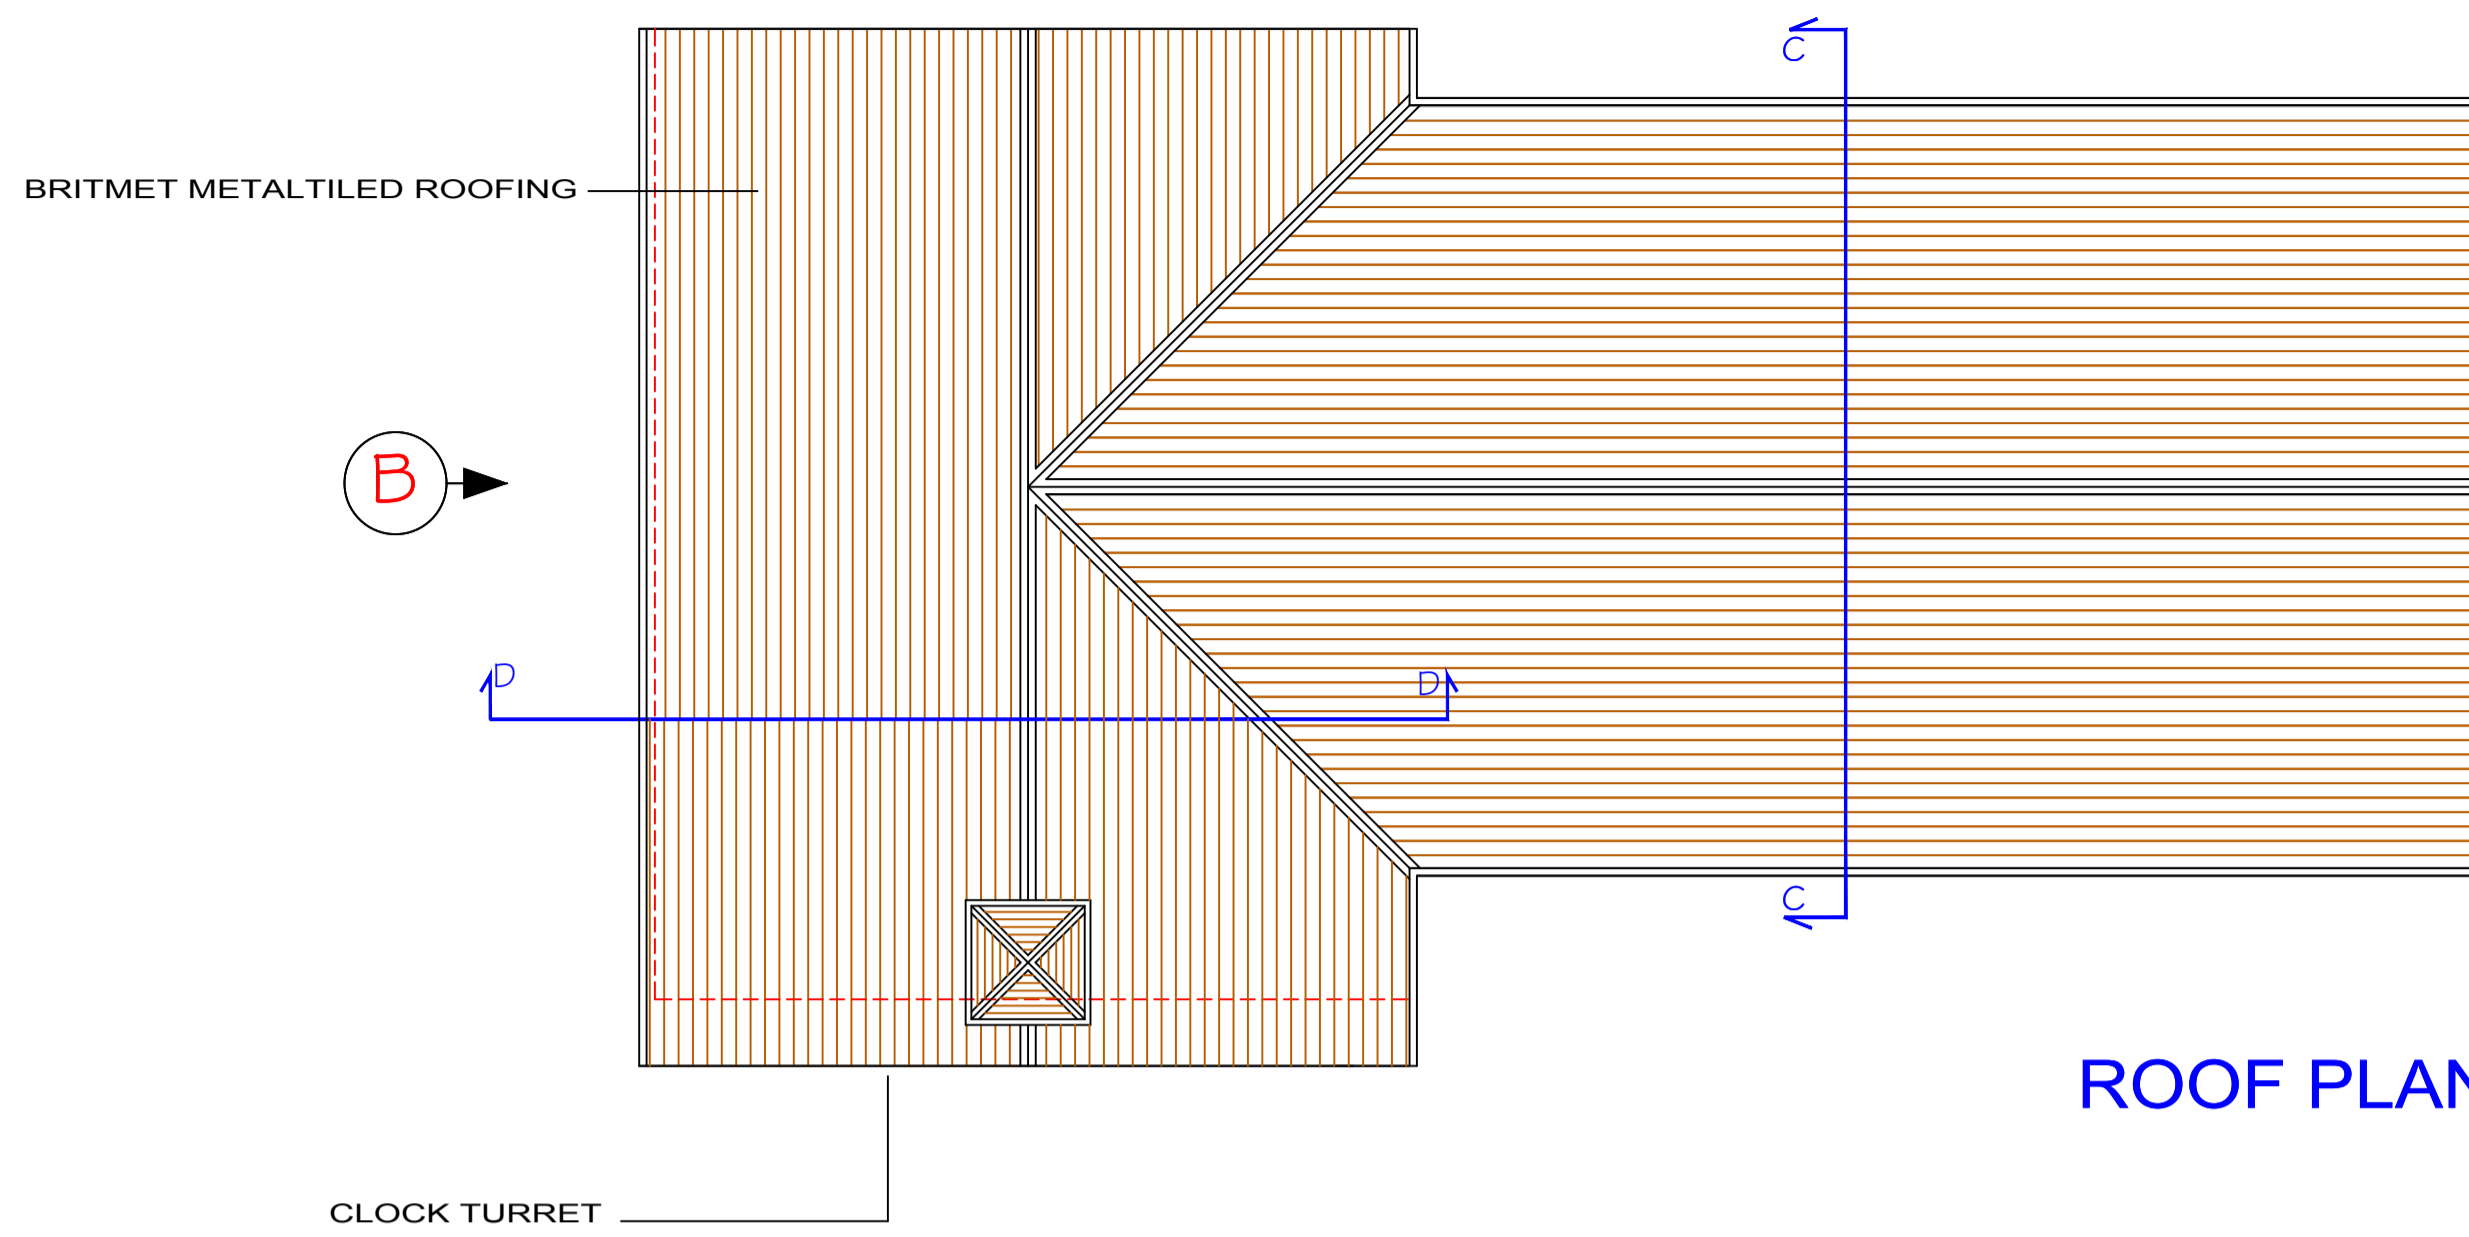

ROOF PLAN

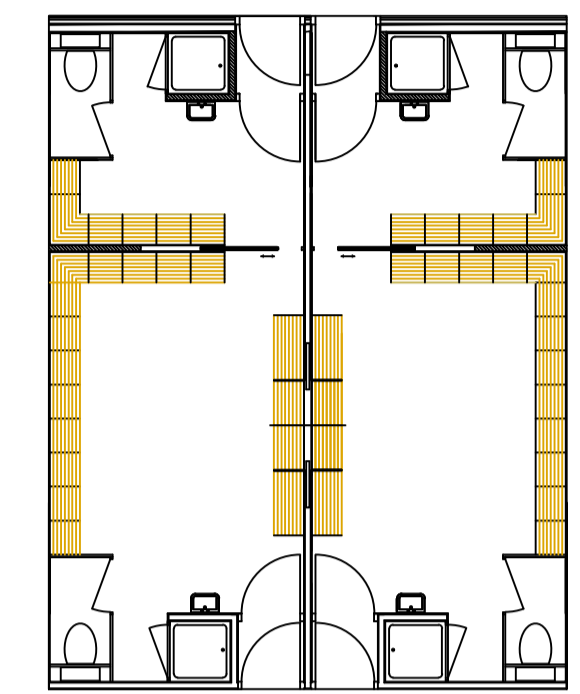


Alternative Changing Room Layout

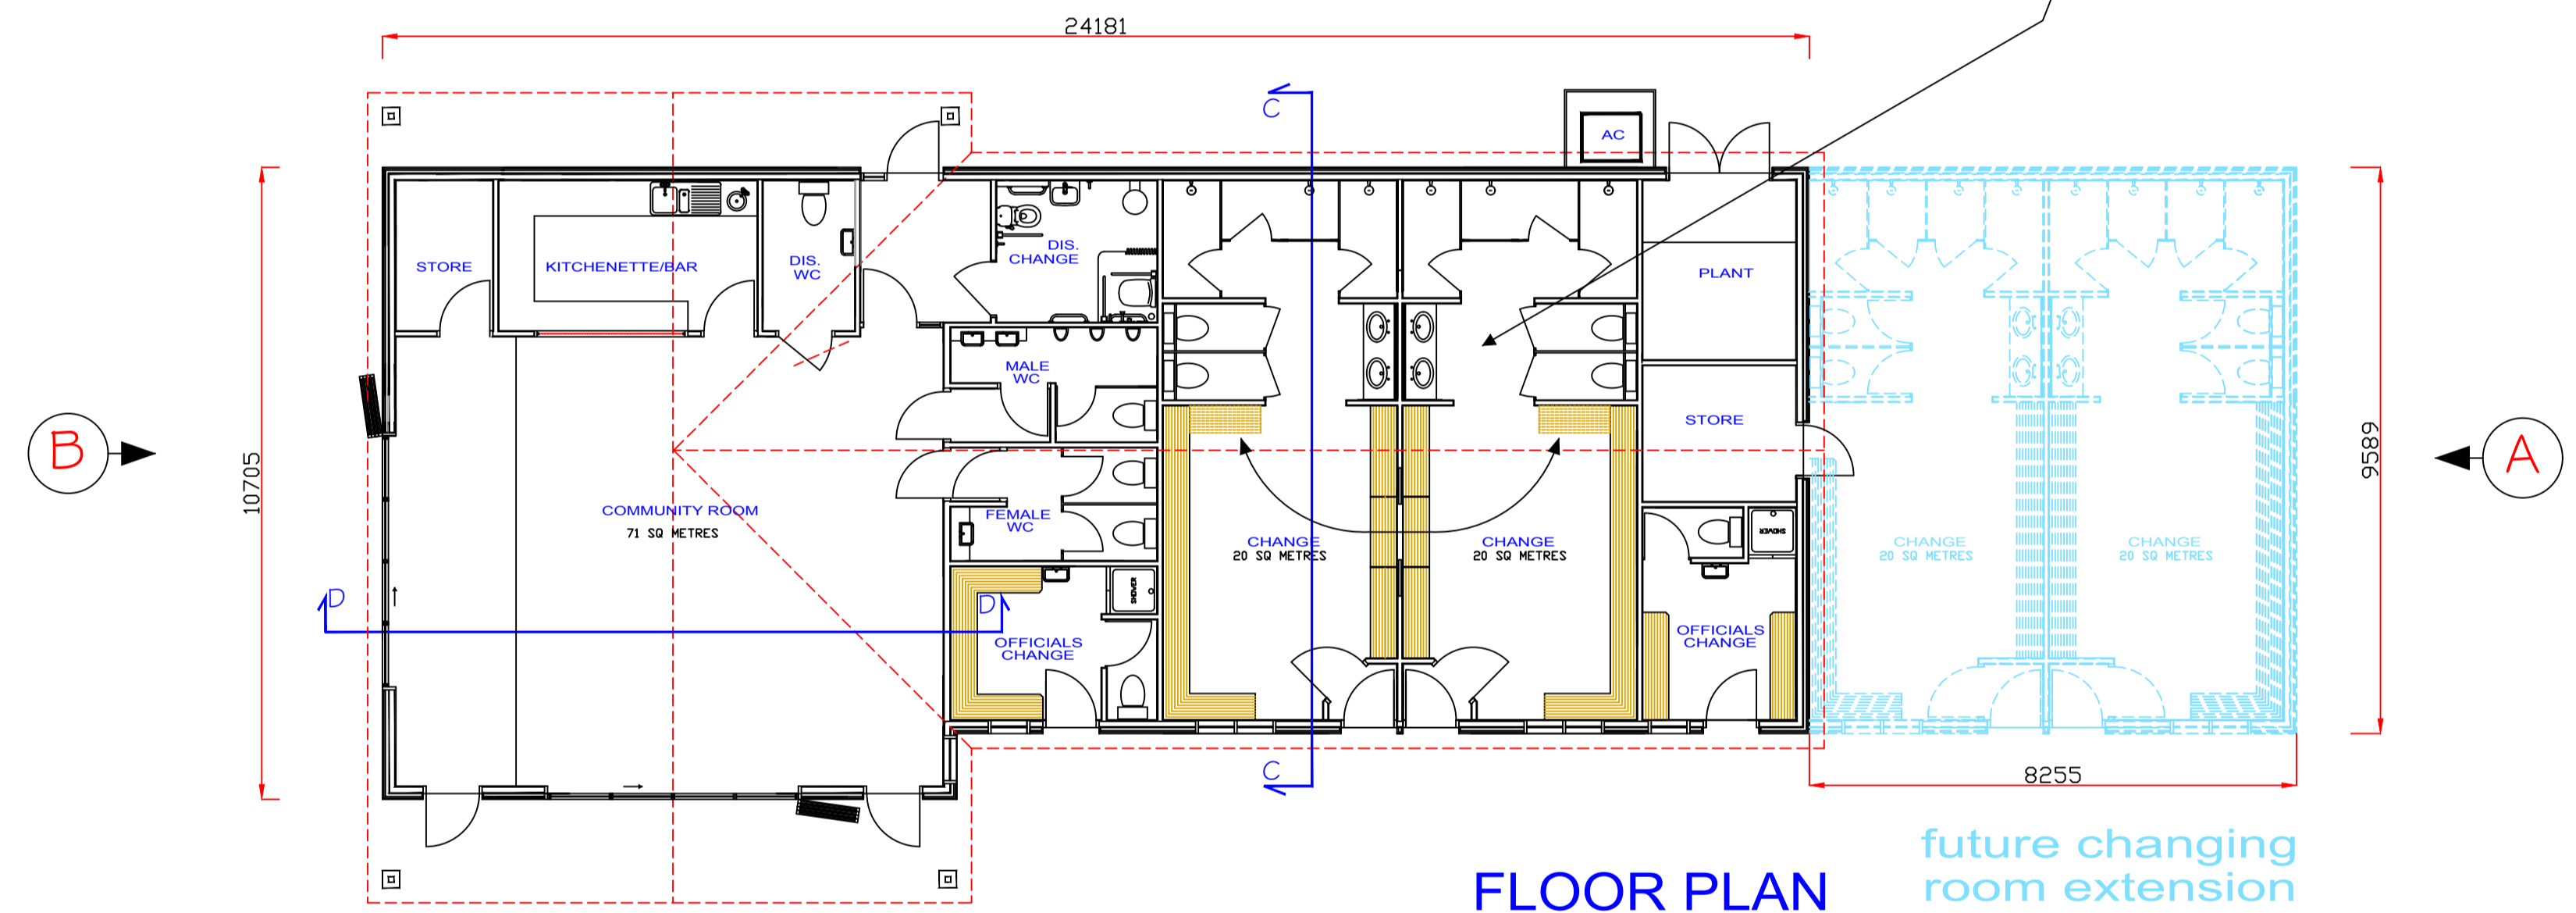


FLOOR PLAN

future changing room extension

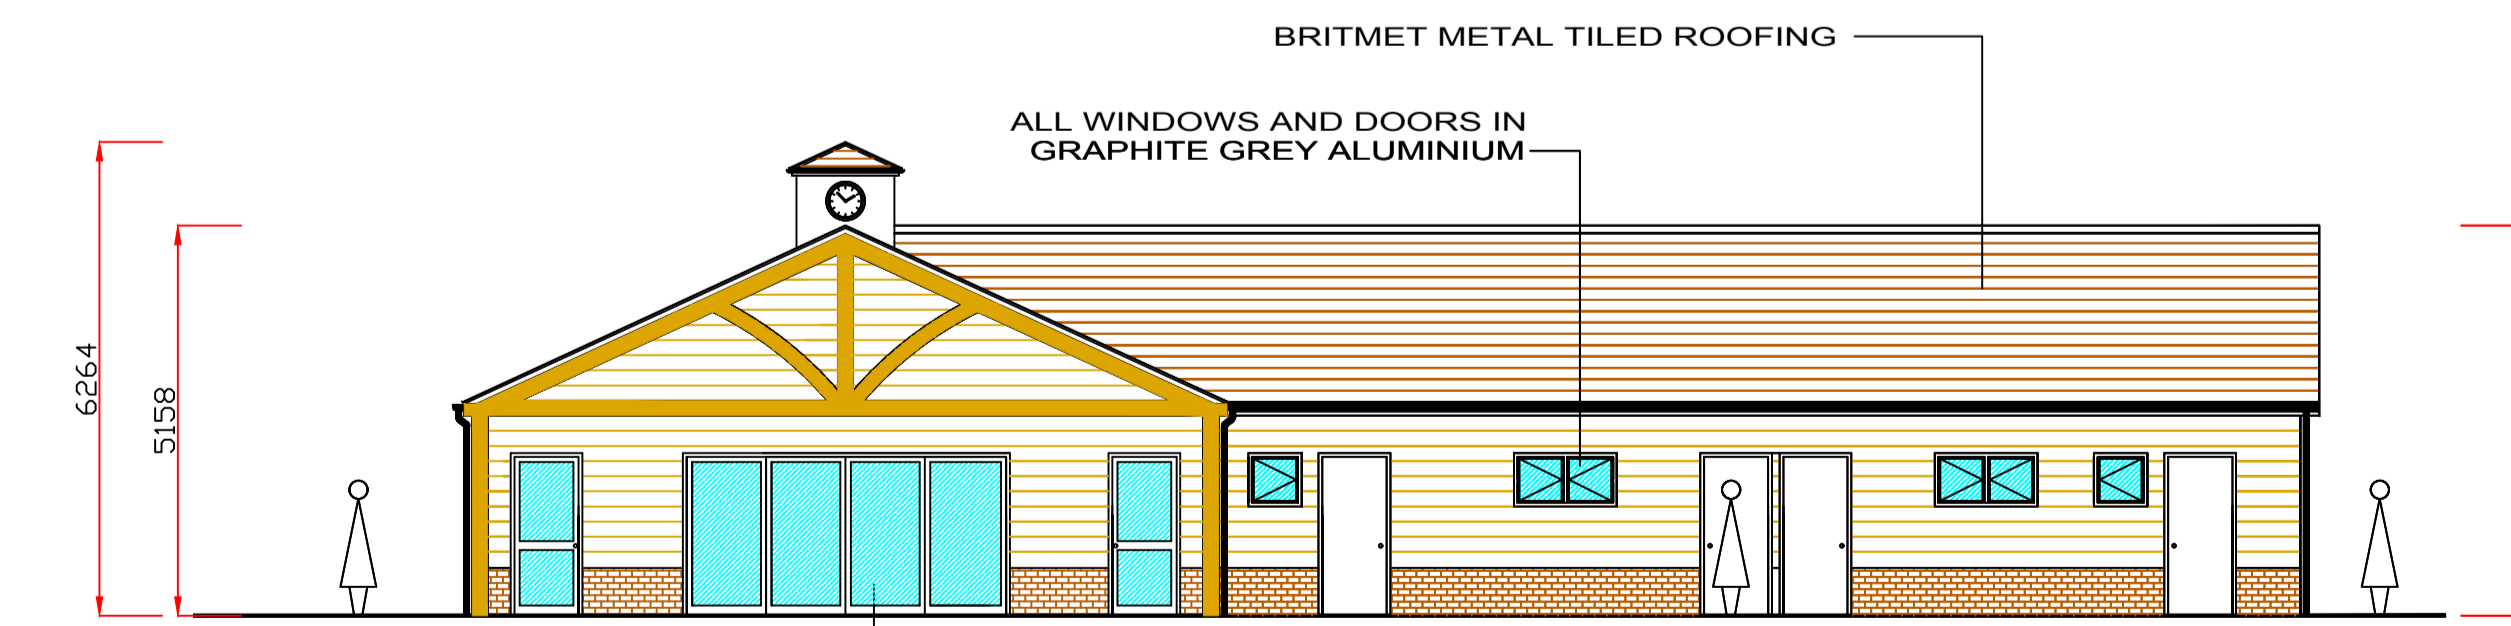

PITCH FACING ELEVATION

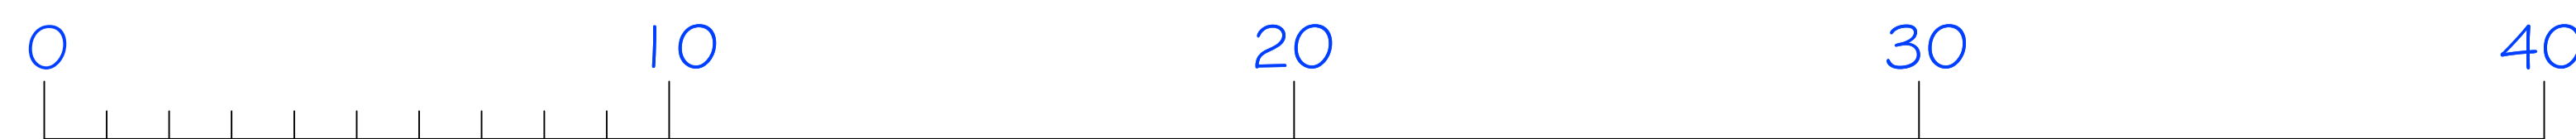

SCALE

PROPOSED NEW PAVILION

CHIDDINGFOLD CRICKET CLUB

NEW PAVILION PLANS AND ELEVATIONS

DRAWING No. SC-CHID-1 REV A
 SCALE 1:100 @ A1
 PROJECT DATE FEBRUARY 2024
 DRAWN BY SM
 DRAWING DESCRIPTION PROPOSED NEW PAVILION PLANS AND ELEVATIONS

SPORTS CLUBHOUSES

182 BRIGHTON ROAD COLLSDON, SURREY, CK5 2NF
 TEL: 0208 660 0555
 steve@sportsclubhouses.com
 www.sportsclubhouses.com

This drawing is the copyright of Sports Clubhouses and should not be copied or reproduced without the written consent of Sports Clubhouses. Check all dimensions on site.